
## **EXISTING AGRICULTURAL DRAIN TILE INVESTIGATION PLAN**

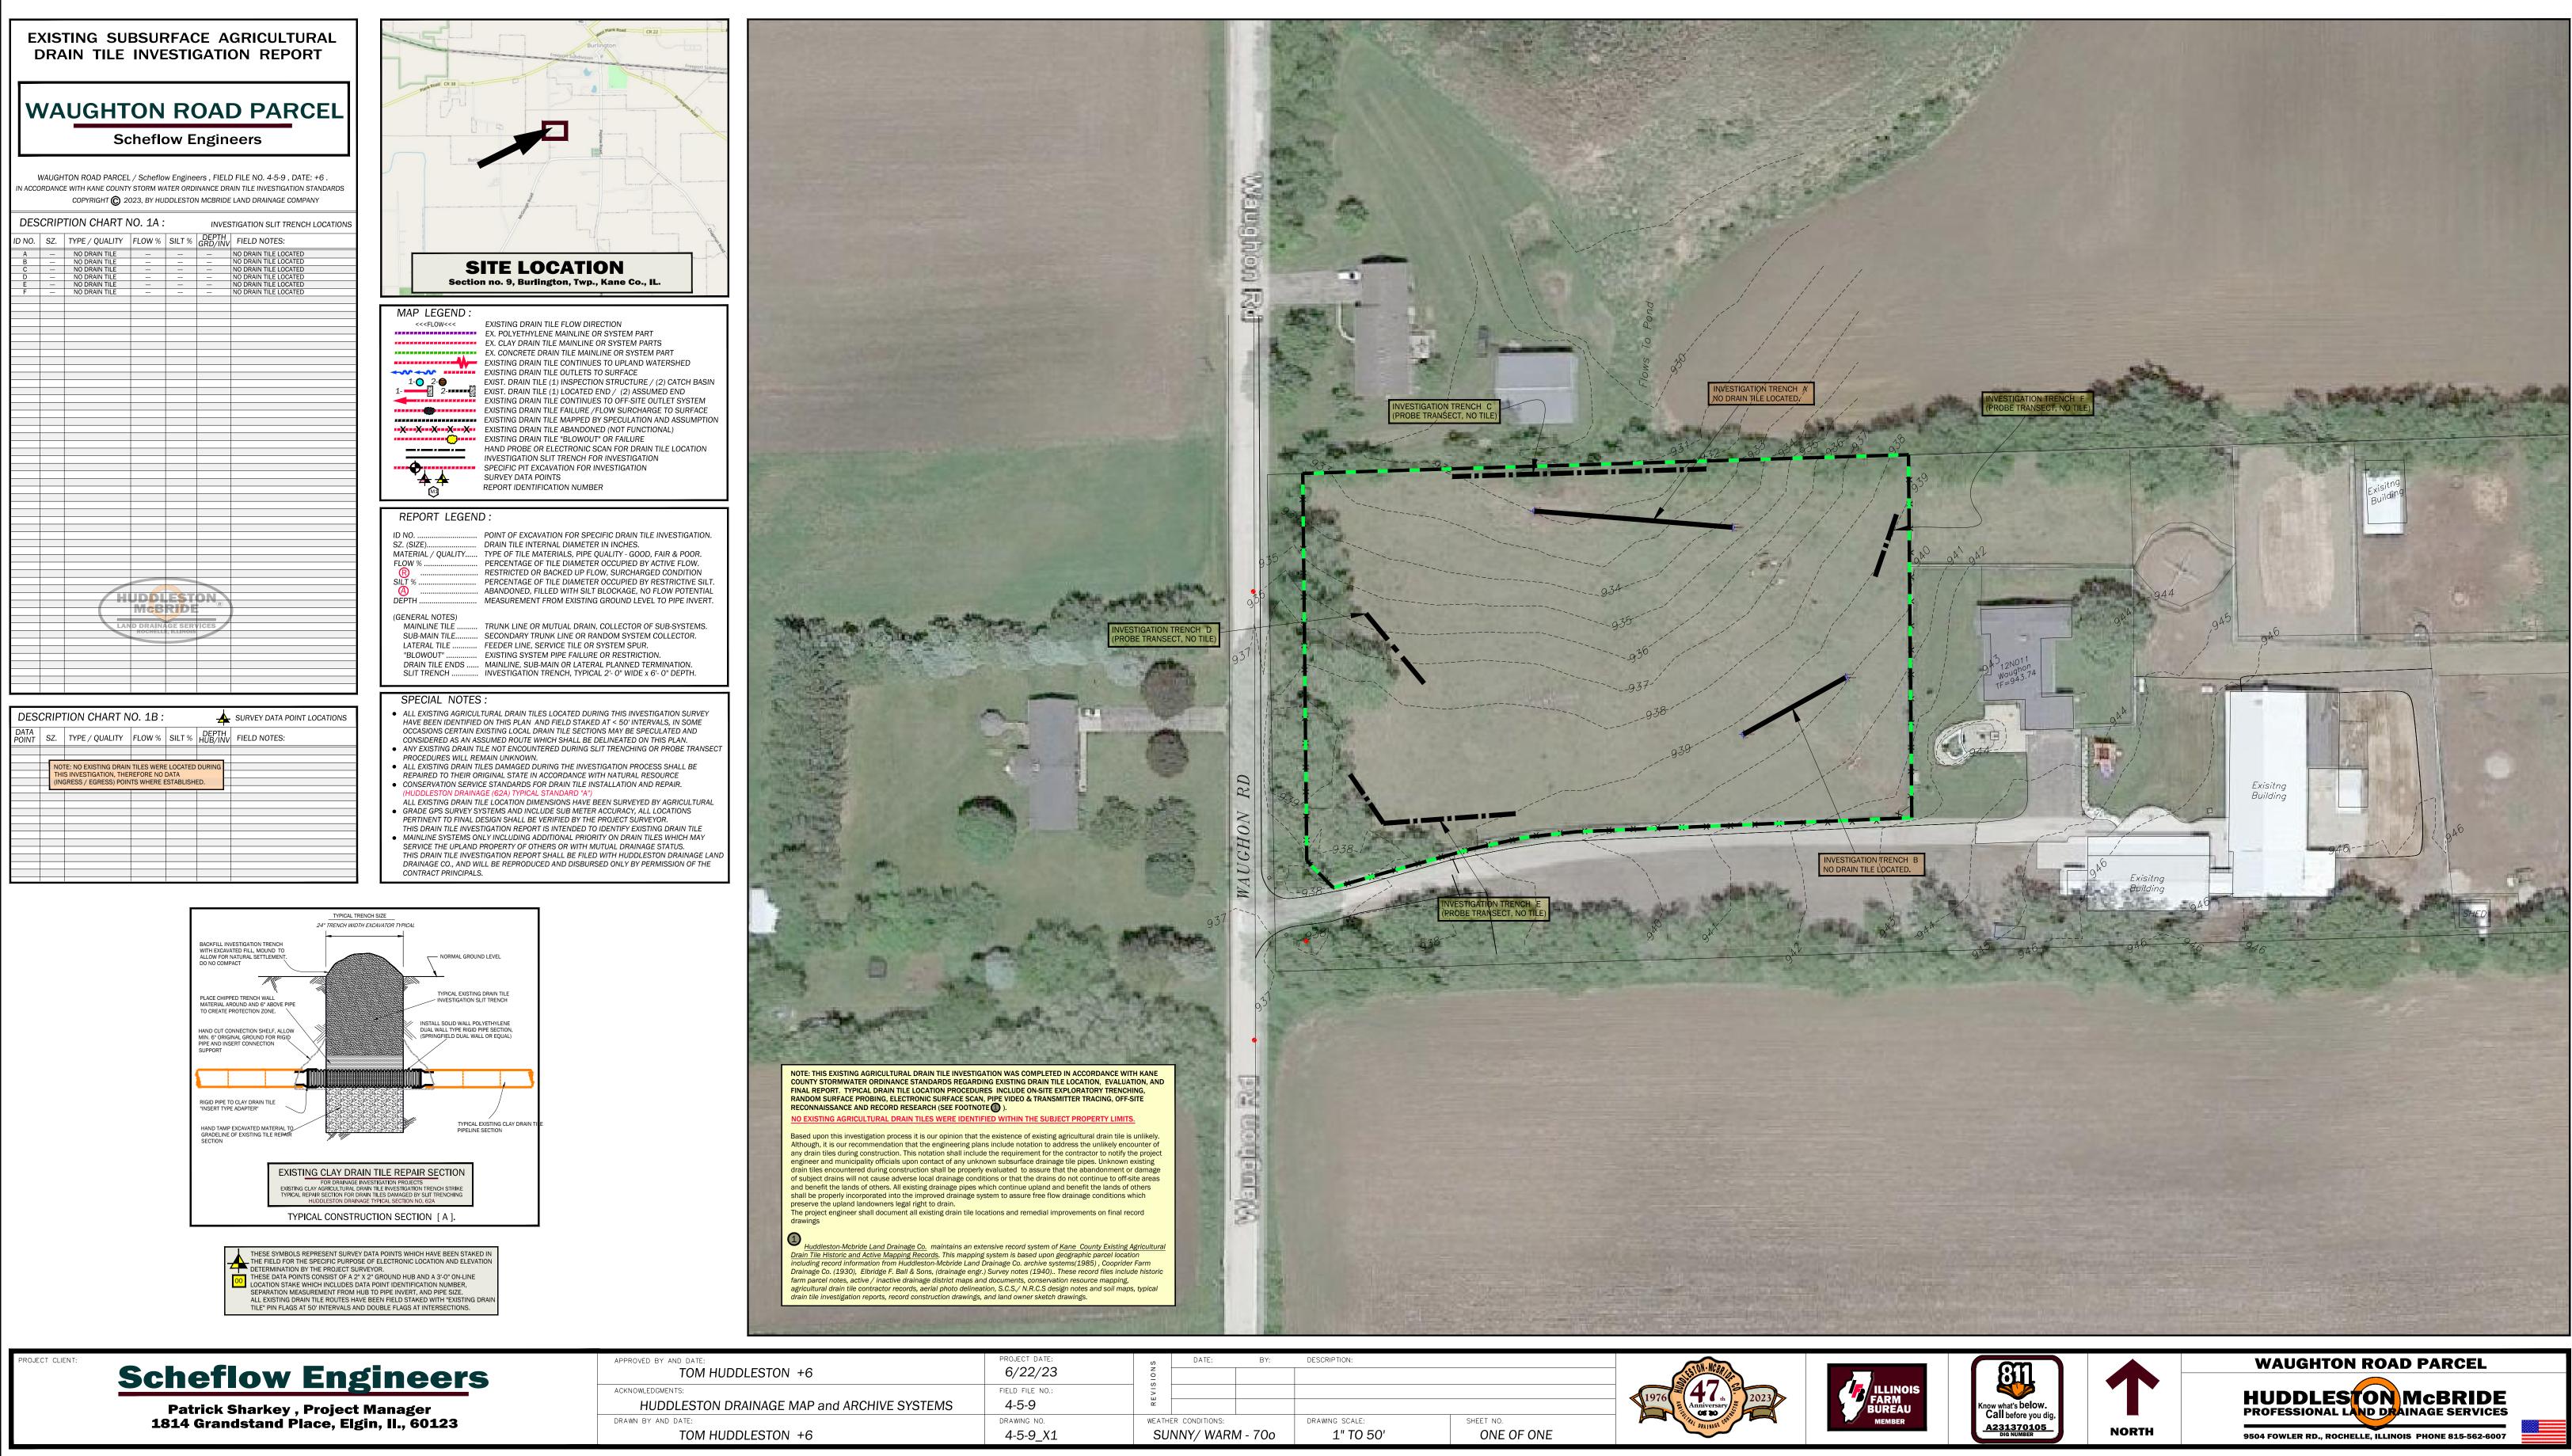



COPYRIGHT (C) 2023, BY HUDDLESTON LAND DRAINAGE COMPANY

M:\1 HUDDMAC ACTIVE FILES\1 AUTOCAD DRAWINGS\ACTIVE CADD\4-5-9@WAUGHTON RD SCHEFLOW\4-5-9 X1.dwg, HUDDMAC, 6/22/2023 9:47:56 AM, Tom, AutoCAD PDF (High Quality Print).pc3, ARCH full bleed D (36.00 x 24.00 Inches), 1:200

## WAUGHTON ROAD PARCEL **Prepared for: Scheflow Engineers**

Section no. 9, Burlington, Twp., Kane Co., IL.

	6/22/23	o DATE: BY:	DESCRIPTION:		ALISTON MCBRIDE
HIVE SYSTEMS	FIELD FILE NO.: 4-5-9				1976 Anniversary 2023
	drawing no. 4-5-9_X1	WEATHER CONDITIONS: SUNNY/ WARM - 700	drawing scale: 1" TO 50'	SHEET NO. ONE OF ONE	TICHL DRAINAGE LOUT



**COORDINATE SYSTEM: ILLINOIS STATE PLANE EAST NAD 83**